

Command= 210-

Point#, Start#-End# or G#= 1-1262

Bearing	Distance	Elev	Descrip	Pnt.	Northing	Easting	Type
-----01-18-2025-----10:15:46-----D:...\BMHOME4							
			sethub	1	5388.9772	5217.7503	
			setpk	2	5474.7399	4979.2197	TRA
			fnddhsb	3	5632.8084	5087.9960	TRA
			fnddhsb	4	5632.7492	5087.9191	TRA
			concpst	5	5000.0056	5000.0074	SS
			concpst	6	5048.1532	5013.7534	SS
			fdpknhhb	7	5062.1781	5017.6772	SS
			ipcrmp	8	5366.4875	5132.9002	SS
			fdrersp	9	5413.2329	5150.5647	SS
			fdrersp	10	5415.4744	5151.4168	SS
			ipcrmp	11	5470.8701	5139.2507	SS
			setpk4	12	5474.4000	5178.4969	SS
			cortprl*	13	5455.6466	5134.4944	SS
			cortprl*	14	5451.0772	5134.7379	SS
			cortprl*	15	5428.0219	5141.8211	SS
			cortprl*	16	5426.0071	5140.1087	SS
			cortprl*	17	5433.6880	5117.2469	SS
			corstp	18	5470.2392	5120.0607	SS
			corgar	19	5468.3589	5117.5936	SS
			corgar	20	5451.0584	5134.5866	SS
			corgar	21	5434.0610	5117.2493	SS
			thresh	22	5446.9102	5130.2628	SS
			ipcrmp	23	5275.4484	4948.4687	SS
			fddhsb	24	5238.2955	4933.8387	SS
			fnip1/2"	25	5368.9501	4985.2228	SS
			ipcrmp	26	5415.0926	5003.2875	SS
			endfnc*	27	5556.9105	5056.3366	SS
			endfnc**	28	5508.9983	5038.9529	SS
			corhse**	29	5474.9017	5041.3895	SS
			corhse**	30	5457.2553	5086.3726	SS
			cordeck	31	5455.5574	5094.0789	SS
			thresh	32	5452.3798	5101.3903	SS
			thresh	33	5464.6725	5070.1944	SS
			corgar	34	5434.0328	5117.3254	SS
			corgar	35	5451.4051	5100.2915	SS
			endfnc	36	5460.7529	5023.3879	SS
			CORWLL	37	5467.4851	5115.4248	SS
			CORWLL	38	5445.1175	5106.7311	SS
			CORWLL	39	5453.8559	5084.4240	SS


JOB #11 491denneen [1262]

Bearing	Distance	Elev	Descrip	Pnt.	Northing	Easting	Type
-----01-18-2025-----10:15:46-----D:...\BMHOME4							
			CTRPOST	40	5443.8144	5111.5970	SS
			CTRPOST	41	5444.6801	5120.8017	SS
			CTRPOST	42	5461.4319	5127.3039	SS
				100	5000.0000	5000.0000	
				101	5048.0764	5013.7353	TRA
				102	5062.2590	5017.7872	TRA
				103	5188.7592	5065.6437	TRA
				104	5226.1715	5079.7972	TRA
				105	5366.4675	5132.8728	TRA
				106	5413.2329	5150.5647	TRA
				107	5415.4776	5151.4139	TRA
				108	5470.8947	5139.2331	TRA
				109	5529.1051	5126.4382	TRA
				110	5591.7893	5112.6626	TRA
				111	5622.9638	5084.9521	TRA
				112	5554.7550	5058.1634	TRA
				113	5508.2157	5039.8852	TRA
				114	5461.6763	5021.6071	INT
				115	5415.1370	5003.3289	TRA
				116	5368.5977	4985.0508	TRA
				117	5275.4988	4948.4866	INT
				118	5238.2634	4933.8625	INT
				119	5041.9623	4856.7880	TRA
			CALCOR	120	4913.1544	4975.0517	INT
			CALCOR	121	4961.2183	4988.8308	TRA
			PLAN	122	4961.2985	4988.9431	INT
				123	4989.6323	4892.2544	TRA
				124	4989.6251	4892.1580	INT
				125	4941.6525	4878.1852	TRA
				126	4893.6728	4864.1160	TRA
				127	4865.1434	4961.4720	TRA
				128	4913.2198	4975.2072	TRA
				129	4989.6338	4892.2493	TRA
				130	5009.3742	5002.6727	TRA
				131	4961.2985	4988.9431	TRA
				132	4961.2985	4988.9431	TRA
			setpk**	200	4948.7219	5035.3104	
			2setpk	201	4982.9321	4937.8609	TRA
			3fnddh?	202	5006.0424	4838.3491	TRA
			fndpk491	203	5474.4000	5178.4969	SS
			concpst	204	5048.0983	5013.7890	SS
			concpst	205	4999.9432	5000.0227	SS
			concpst	206	5026.4829	4903.8233	SS
			corhse*	207	4961.0175	4942.3501	SS
			corhse*	208	4955.1567	4961.4703	SS
			ff?**	209	4939.0435	4956.7544	SS
			endstps*	210	4932.7761	4978.4334	SS
			corhse*	211	4907.5641	4948.4480	SS
			endfnc	212	4869.7279	4952.4514	SS
			flgpol	213	4958.8243	4975.7917	SS
			fnddhsb	214	5238.2472	4933.8590	SS
			pk@rrsp?	215	4961.2796	4988.8640	SS
			concpst	216	5026.4897	4903.8224	SS
			concpst	217	5073.8124	4919.9933	SS
			pkrrspk?	218	4961.2659	4988.8702	SS
			corhse*	219	4961.0242	4942.3343	SS
			corhse*	220	4954.2831	4929.6589	SS
			corstep	221	4957.2880	4932.4927	SS


JOB #11 491denneen [1262]

Bearing	Distance	Elev	Descrip	Pnt.	Northing	Easting	Type
-----	-----	-----	01-18-2025	-----	10:15:46	-----	D:...\BMHOME4
			corhse	222	4916.4876	4918.3496	SS
			fndip*	223	4793.2682	4834.1029	SS
			fndip*	224	4845.4199	4849.3412	SS
			fndip*	225	4846.2429	4850.0396	SS
			fndip*	226	4893.6633	4864.0054	SS
			endfnc	227	4894.7640	4867.2789	SS
			fndip**	228	4941.6123	4878.1299	SS
			-1.19	229	4954.4000	4903.8029	SS
			cb*	230	4960.8663	4910.0517	SS
			grate**	231	4946.9139	4927.2102	SS
			epdr***	232	4990.0274	4914.2541	SS

Point#, Start#-End# or G#= 4-

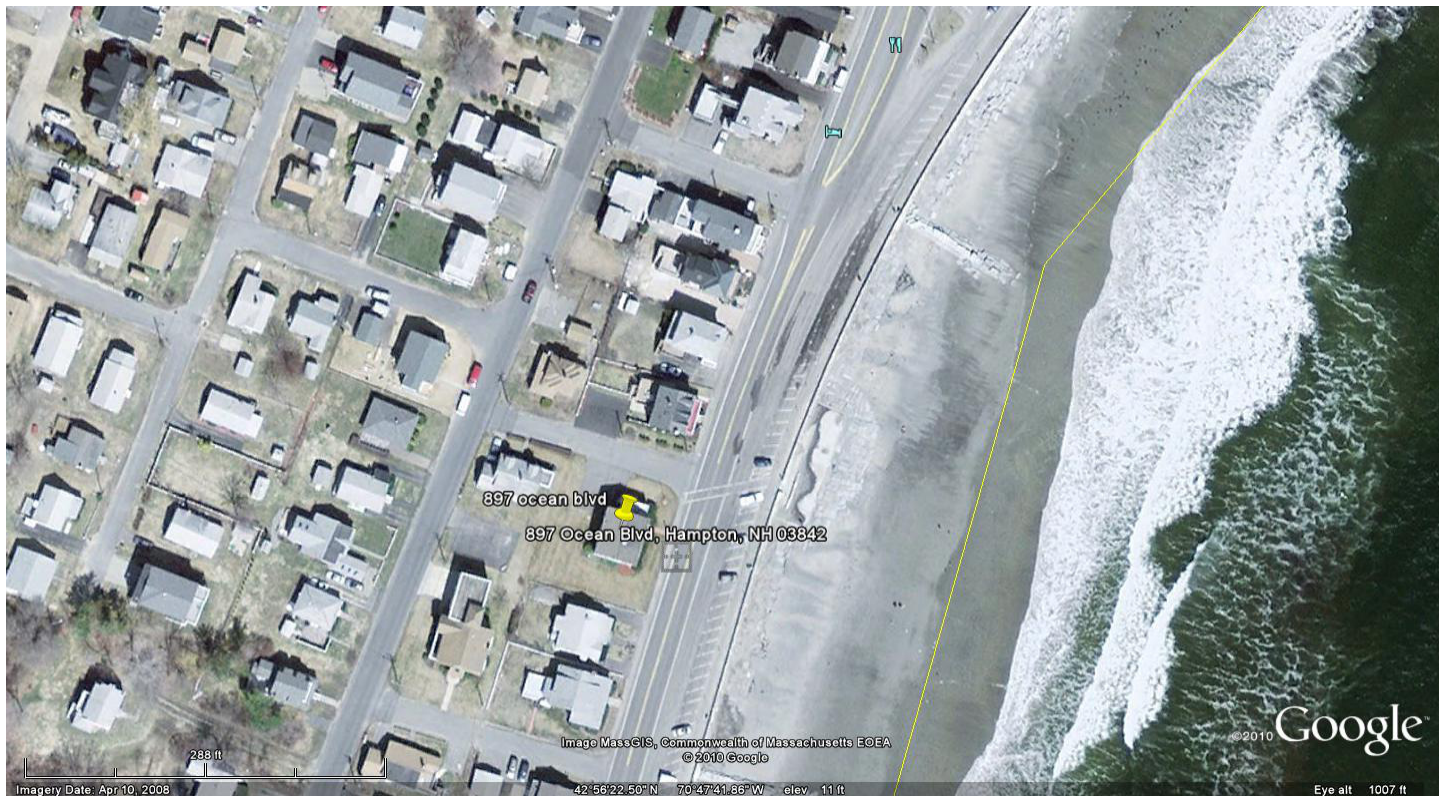

BK4198PG0592

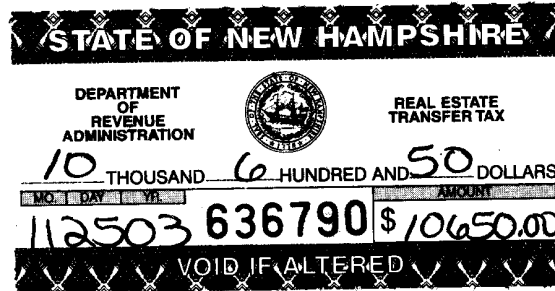

141763

WARRANTY DEED

KNOW ALL MEN BY THESE PRESENTS, that I, DORIS MICHAUD, SUCCESSOR TRUSTEE of the ALICE E. GRANDMAISON REVOCABLE TRUST u/t/a dated January 22, 1993, of 897 Ocean Boulevard, Hampton, New Hampshire 03842, FOR CONSIDERATION PAID, grant to RICHARD F. POIRIER AND ROSEMARY POIRIER, husband and wife, as joint tenants with rights of survivorship, of 201 Forest Street, Melrose, Massachusetts 02176, WITH WARRANTY COVENANTS, the following described premises:

Two certain tracts of land with the buildings thereon or to be constructed thereon located on Ocean Boulevard, Hampton, County of Rockingham and State of New Hampshire more particularly bounded and described as follows:

PARCEL I

The following described parcel of land located in said Town of Hampton, and said County of Rockingham, known as Lot Number 471, Block 18 on Plan of Leased Lots dated January 1983 by Parker Survey Associates, Inc. recorded at Rockingham County Registry of Deeds (Ref: D-11832), being also shown on said Town's Tax Assessor's records as Map 127, Lot Number 471 and more particularly described as follows:

Beginning at a railroad spike set at the corner of Ocean Boulevard and 18th Street on the southerly side of 18th Street and the westerly side of Ocean Boulevard; thence proceeding S 15° 56' 40" W by and along said Ocean Boulevard a distance of 50.00' to a point at the corner of the conveyed premises and Lot 470 as shown on said plans; thence proceeding N 73° 40' 02" W along said Lot 470 a distance of 101.10' to a point at the corner of the conveyed premises, and said Lot 470 and the

2003 NOV 25 AM 8:49

ROCKINGHAM COUNTY
REGISTRY OF DEEDS

BK 4198PG0593

easterly sideline of Lot 473 on said plan; thence proceeding N 16° 20' 34" E along said Lot 473 a distance of 50.00' to a point at the corner of the conveyed premises and said Lot 473, said point being on the southerly sideline of said 18th street; thence proceeding S 73° 40' 02" E along said 18th Street a distance of 100.76' to the point begun at.

PARCEL II

The following described parcel of land located in said Town of Hampton, and said County of Rockingham, known as Lot Number 470, Block 18 on Plan of leased Lots dated January 1983 by Parker Survey Associates, Inc. recorded at Rockingham County Registry of Deeds (Ref: D-11832), being also shown on said Town's Tax Assessor's records as Map 127, Lot Number 470 and more particularly described as follows:

Beginning at a point at the southeasterly corner of Lot 471 on the westerly side of Ocean Boulevard; thence proceeding N 73° 40' 02" W by and along said Lot 471 a distance of 101.10' to a point at the corner of the conveyed premises and Lot 471 and the easterly sideline of Lot 473 as shown on said plans; thence proceeding S 16° 20' 34" W along said Lot 473 a distance of 50.00' to a point at the corner of the conveyed premises, and said Lot 473 and Lot 469 on said plan; thence proceeding S 73° 40' 02" E along said Lot 469 a distance of 101.45' to a point at the corner of the conveyed premises and said Lot 469, said point being on the westerly sideline of said Ocean Boulevard; thence proceeding N 15° 56' 40" E along said Ocean Boulevard a distance of 50.00' to the point begun at.

Meaning and intending to convey the same premises as shown on said plan and as described in a certain lease from The Town of Hampton to Paul A. Grandmaison dated June 18, 1971.

Subject, in perpetuity, to the following covenants and restrictions:

1. The Grantee agrees that the premises shall be subject to the more restrictive of the terms of this deed or the applicable provisions of the Ordinances, laws, and regulations of the Town of Hampton.
2. The Grantee agrees that no trade or occupation shall be conducted, or suffered to be conducted, on the conveyed premises or use made thereof which would be unlawful, improper, noisy or offensive, or contrary to any law or ordinance in force in the Town of Hampton.
3. No fences may be erected upon said premises other than ornamental fences of no more than a three-foot height.

BK 4198 PG 0594

4. The Grantee will not erect any buildings upon the premises within seven (7) feet of any boundary line, nor shall the premises be subdivided. All outbuildings and sheds, other than stables or garages, shall be connected with and attached to the dwelling house, stable or garage on the lot.
5. Subject, further, to the right of the Town of Hampton to maintain easements or rights-of-way above, across and/or under the premises, and to the right of the Town of Hampton to enter upon and use a strip of land of sufficient width for the installation and maintenance of storm and sanitary sewer mains.
6. This conveyance is subject to the rights, if any, of the Exeter & Hampton Electric Company, a corporation duly established by law with its principal place of business in Exeter, in said County of Rockingham, to maintain poles, wires, crossarms, supporting fixtures and appurtenances on, over or across the subject premises as set forth in a certain agreement between said Town of Hampton and said Exeter & Hampton Electric Company dated May 10, 1946, and recorded in Hampton Town Records, and is subject to all other existing easements or easements of record.
7. The conveyed premises shall be subject to all properly assessed taxes, municipal and otherwise. The Grantee, her heirs, administrators, successors, assigns, and legal representatives shall, likewise, be obligated to pay all assessments, betterments, sewer-use fees and all other lawfully assessed fees levied upon the conveyed premises.

The Town of Hampton further reserves the perpetual right to pass and repass over the subject parcel in order to maintain, repair, and replace all pipes, wires, posts, and other items and equipment, relating to utilities services furnished, owned or supervised by the Town of Hampton. The Town of Hampton shall, at all times, exercise its said rights in a reasonable manner. At its own expense, the Town of Hampton shall return the subject premises to the same condition as they were in prior to the Town of Hampton's exercise of its rights under this reservation.

In addition, the Town of Hampton specifically reserves from the above conveyance any public rights of way on or under any existing sidewalks, rights of way, highways, sewer lines and basins, utility easements, water lines, drainage easements and/or pipes and any other public improvements together with the right to improve, maintain and expand as reasonably required the above said

BK 4198PG0595

betterments, easements, public rights of way consistent with the overall needs of the Town of Hampton, now and in the future.

All restrictions and reservations herein are binding on the Grantee, her heirs, administrators, successors, assigns, and legal representatives.

Meaning and intending to describe and convey the same premises conveyed to Grantor by deed from Alice E. Grandmaison dated January 22, 1993 and recorded in Rockingham County Registry of Deeds at Book 2985, Page 2000. Grantor is the Successor Trustee of the Alice E. Grandmaison Revocable Trust, Alice E. Grandmaison having deceased on September 7, 2001.

This is not homestead property.

The undersigned Successor Trustee has full and absolute power in said Trust Agreement to sell/mortgage any interest in real estate and any improvements thereon held in said Trust and no purchaser or third party shall be bound to inquire whether the Successor Trustee has said power or to see to the application of any trust asset paid to the Successor Trustee for a conveyance thereof.

Executed this 19th day of November, 2003


Alice E. Grandmaison Revocable Trust

Doris Michaud Successor Trustee
Doris Michaud, Successor Trustee

State of New Hampshire
County of Rockingham

November 19, 2003

Then personally appeared the above-named Doris Michaud, Successor Trustee, known to me or satisfactorily proven to be the person whose name is subscribed to the foregoing instrument and acknowledged that she executed the same freely and intelligently, for the purposes contained herein, in her capacity as said Successor Trustee, before me.

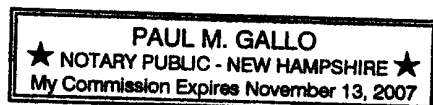

[Signature]
Notary Public
My Commission Expires:

0204



MAP

OF

PLANTATION LOTS

BELONGING TO

HAMPTON NH


U.S. ROAD CO.

SCALE 1 IN. = 50 FT.

JUNE 1909


N 34° 19' E

KINGS HIGHWAY

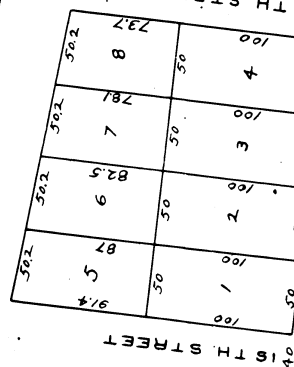

17 TH STREET

18 TH STREET

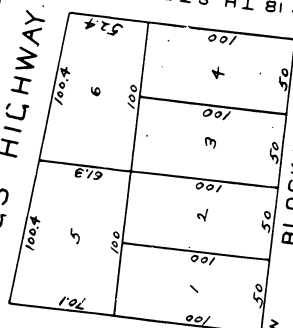


18 TH STREET

19 TH STREET



19 TH STREET

20 TH STREET

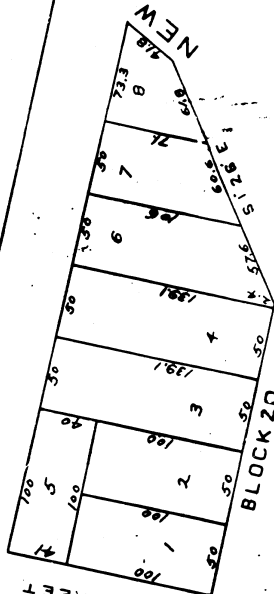

20 TH STREET

21 TH STREET

SCALE: 1" = 40' JANUARY 1983
PARKER SURVEY ASSOC., INC.
EXETER & SEABROOK, N. H.

STATE OF NEW HAMPSHIRE
108
RICHARD K. PARKER, JR.
LICENSED LAND SURVEYOR

Richard W. Parker Jr.

SEE P.C.R.
PLAN NO. C-8514

This print is given as a representation of a survey. The survey remains the property of the surveyor and reproduction of this print is prohibited except by per mission of the surveyor. Additional data is often added in a continuous updating process. Consult the surveyor for the latest revision before acting on the data shown. The surveyor is not specifically consulted for projects for which he was not specifically consulted and is not responsible for actions or projects entered by any person against the data for whom data exists.


D.11832 SHEET / OF 2

4543
SHEET 1 OF 4

PLAN OF LEASED LOTS
FOR THE
TOWN OF HAMPTON
IN
HAMPTON, N. H.

SCALE: 1" = 40' JANUARY 1983
PARKER SURVEY ASSOC., INC.
EXETER & SEABROOK, N. H.



20 40 60 80 100 120 140 160 180 200
FEET
METERS
SHEET 2 OF 4 SHEETS
MATCH TO SHEET 1

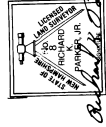

FOR RECORDING PURPOSES ONLY
HAMPTON PLANNING BOARD

Scott A. Boyd
Vice Chairman

DATE: April 14, 1983

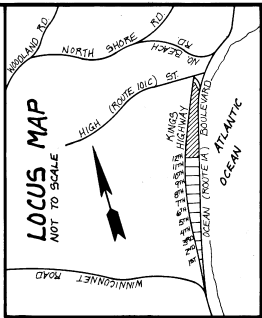
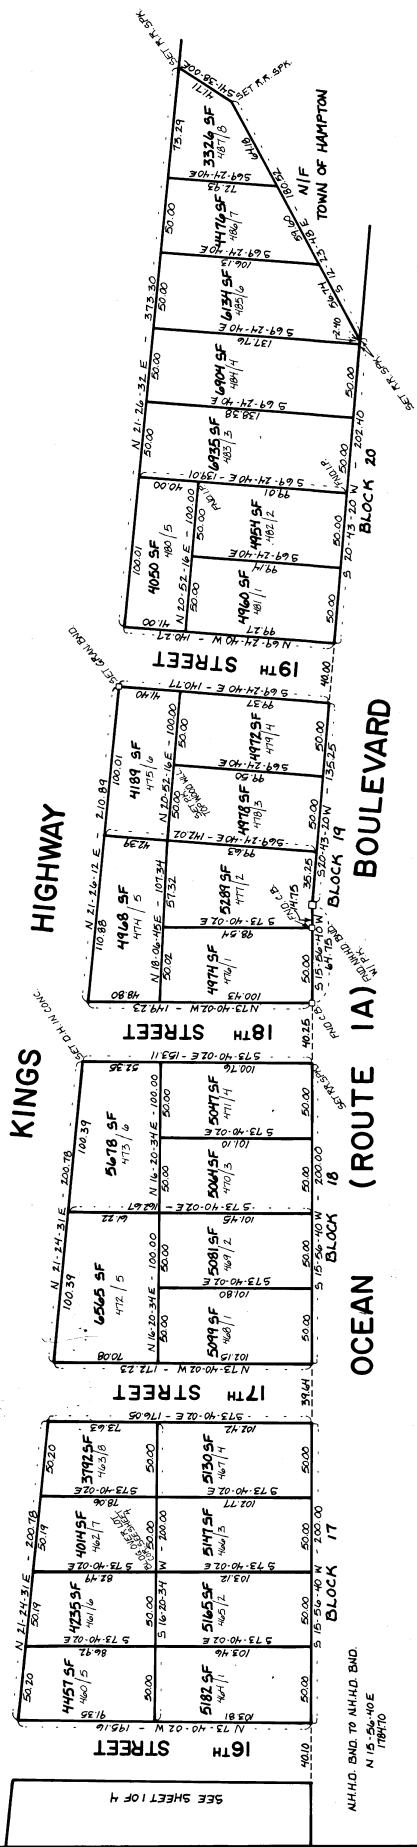


- NOTE 1: SEE MAPS OF PLANNING LOTS, TOWN 1989, BY W.T. ROSS, C.E.
(R.C.R. PLAN NOS. 086 & 0204)
NOTE 2: SEE STATE OF N.H. HIGHWAY DEPT. LAYOUT FOR OCEAN BOULEVARD
PROJ. NO. MG-M-SHT (002), M-SHT (003), SHEET NOS. 1, 15, 17
NOTE 3: SEE PLAN SHOWING BEACH & HIGHWAY LAND TO BE ACQUIRED BY
STATE OF N.H. IN ACCORDANCE WITH CHAPTER 106 SESSION LAWS OF
1933 SCALE: 100 FT. TO AN INCH (R.C.R. PLAN NO. 0124)
NOTE 4: IRON PIPES WERE SET AT ALL LOT CORNERS UNLESS INDICATED
OTHERWISE
NOTE 5: 42' INDICATES LOT NO. 42 AS PER PLANS NOTE 1
INDICATES LOT NO. 42 AS PER TOWN OF HAMPTON ASSESSORS
MAPS, SHEETS 125, 126 & 127.

D.11832 Sheet 2 of 2

**BUILDING PERMIT
APPLICATION PLAN**
897 OCEAN BLVD, HAMPTON, NH
SCALE: 1"=20' DECEMBER 20, 2010
PREPARED BY STOCKTON SERVICES
PO BOX 1306, HAMPTON, NH 603 929-7404

OWNER OF RECORD:
RICHARD F. AND ROSEMARY POIRIER
201 FOREST ST, MELROSE, MA 02176
DEED REF: RCRD 4198-0592
LOT AREA: 10,111 SF±
PLAN REF: RCRD PLAN D11832
TAX MAP 168 LOTS 60 AND 66
ZONING CLASS: RA

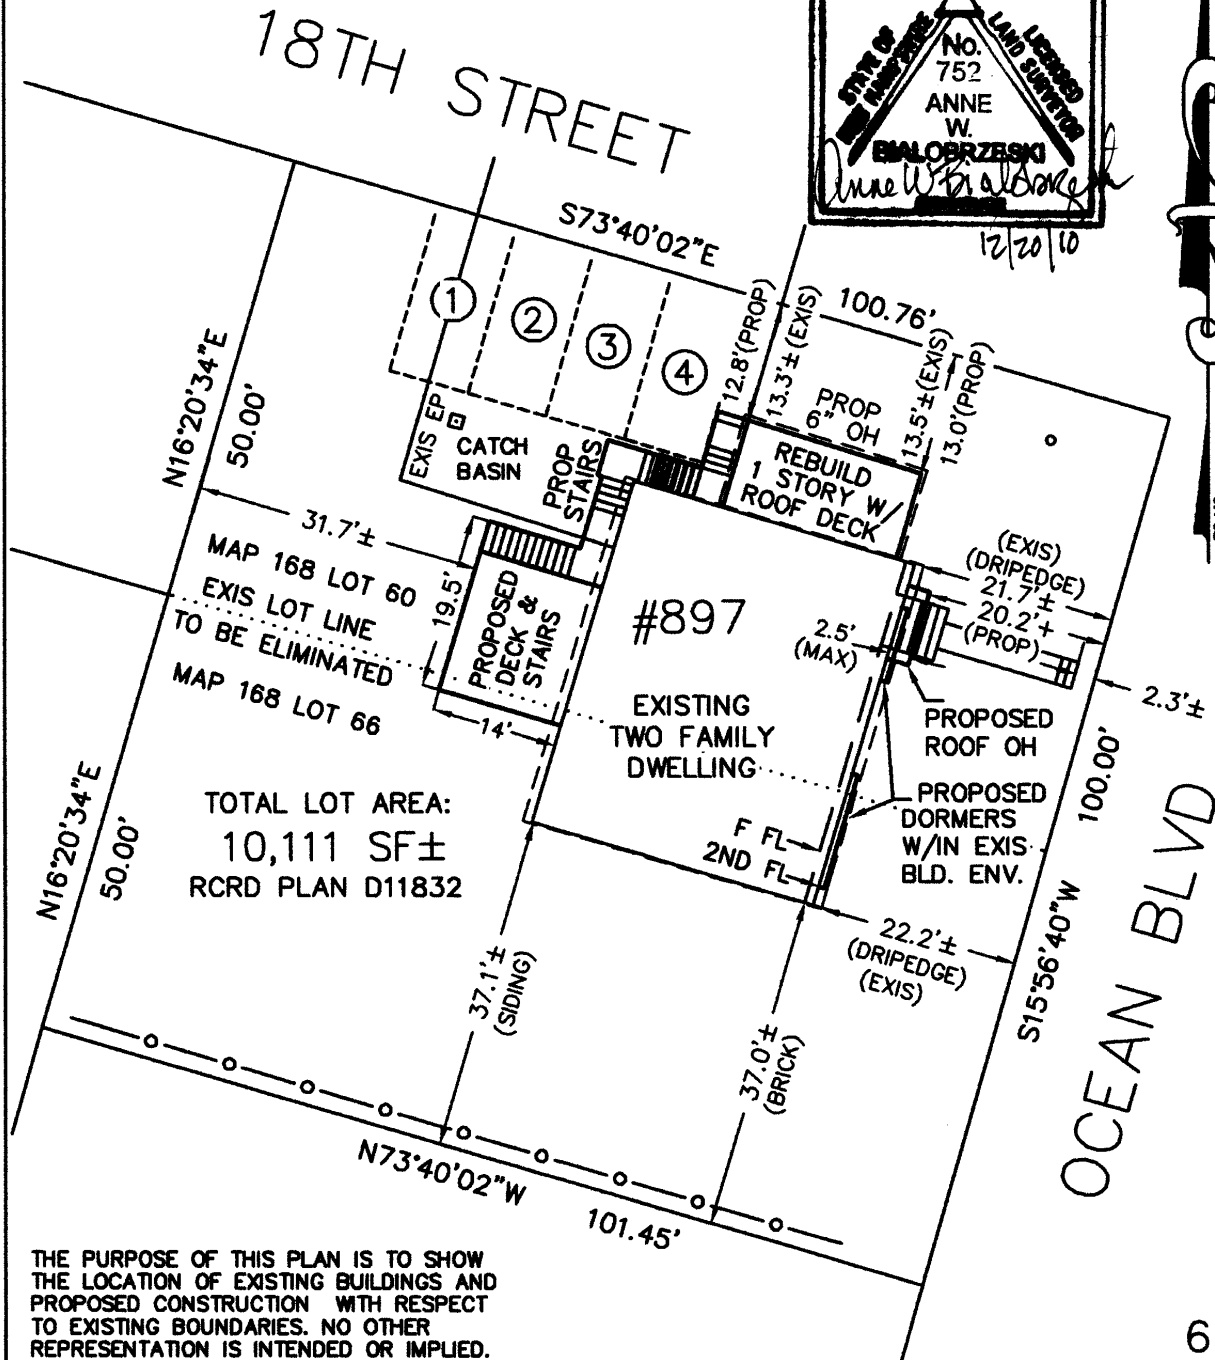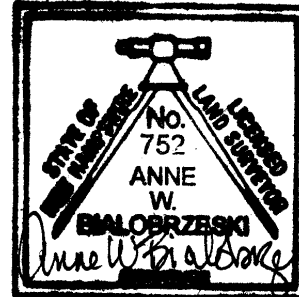

THE PURPOSE OF THIS PLAN IS TO SHOW THE LOCATION OF EXISTING BUILDINGS AND PROPOSED CONSTRUCTION WITH RESPECT TO EXISTING BOUNDARIES. NO OTHER REPRESENTATION IS INTENDED OR IMPLIED.

613

Powered by Vision Appraisal Technology



MBLU : 100/00/11/1
Location: 897 OCEAN BLVD
Owner Name: POIRIER, RICHARD F & ROSEMARY
Account Number: 0100 0000 0001

Parcel Value

Item	Appraised Value	Assessed Value
Buildings	263,900	263,900
Xtra Bldg Features	4,100	4,100
Outbuildings	500	500
Land	630,300	630,300
Total:	898,800	898,800

Owner of Record

POIRIER, RICHARD F & ROSEMARY
 201 FOREST ST
 MELROSE, MA 02176

Ownership History

Owner Name	Book/Page	Sale Date	Sale Price
POIRIER, RICHARD F & ROSEMARY	4198/0592	11/26/2003	710,000
GRANDMAISON, ALICE E REV TRST	2985/2000	5/28/1993	42
GRANDMAISON, ALICE E	2777/0281	1/10/1989	0

Land Use

Land Use Code	Land Use Description
1040	TWO FAMILY MDL-01

Land Line Valuation

Size	Zone	Appraised Value	Assessed Value
0.23 AC		630,300	630,300

Print Summary

<http://data.visionappraisal.com/HamptonNH/print.asp?pid=3712>**Construction Detail****Building # 1**

STYLE Colonial	Stories: 2 Stories	Occupancy 20
Exterior Wall 1 Vinyl Siding	Roof Structure: Gable/Hip	Roof Cover Asph/F Gls/Cmp
Interior Wall 1 Drywall/Sheet	Interior Flr 1 Carpet	Heat Fuel Gas
Heat Type: Forced Air-Duc	AC Type: Central	Total Bedrooms: 06
Total Bthrms: 5	Total Half Baths: 0	Total Rooms: 14

Building Valuation

Living Area: 2,520 square feet	Year Built: 1963	Depreciation: 20%
Building Value: 263,900		


Print Summary

<http://data.visionappraisal.com/HamptonNH/print.asp?pid=3712>**Extra Features**

Code	Description	Units	Appraised Value
FPL3	2 STORY CHIM	1 UNITS	4100





Outbuildings

Code	Description	Units	Appraised Value
PAV3	PAVING-SM	1 UNITS	500

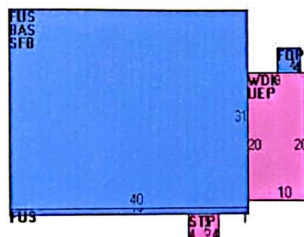Building Sketch**Subarea Summary**


Code	Description	Gross Area	Living Area
BAS	First Floor	1240	1240
FEP	Porch, Enclosed, Finished	200	0
FOP	Porch, Open, Finished	16	0
FUS	Upper Story, Finished	1280	1280
SFB	Split-Finished Bsmt	1240	0

10x20
w/ 10' depth
2' edge

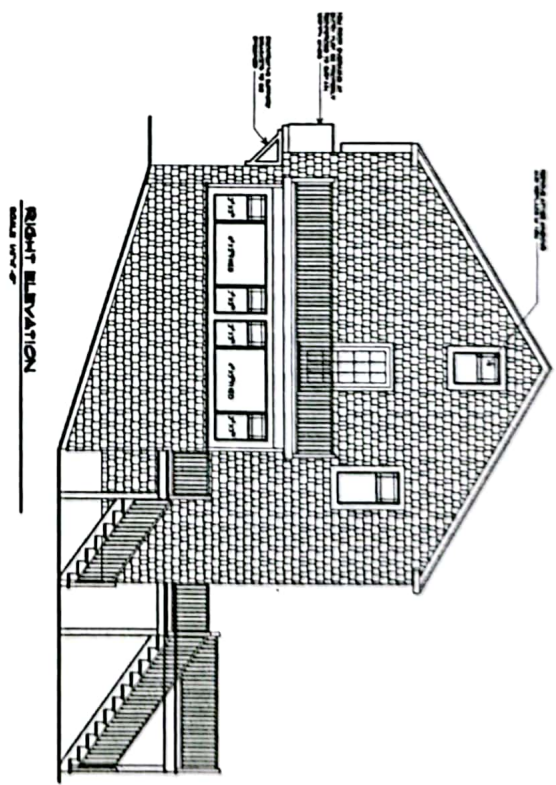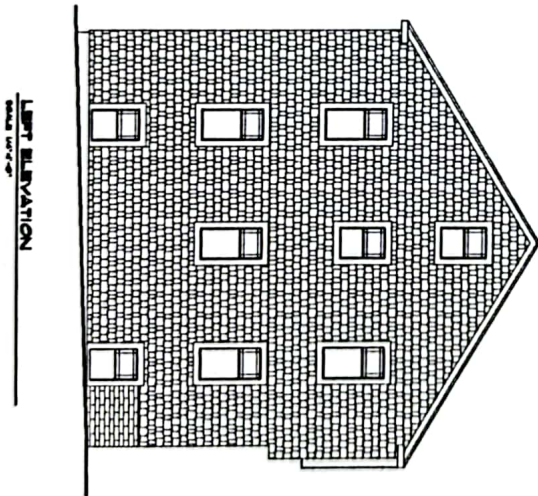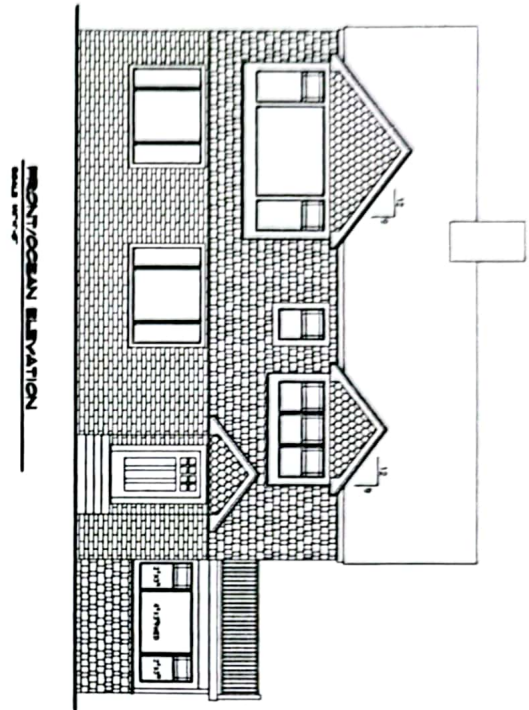
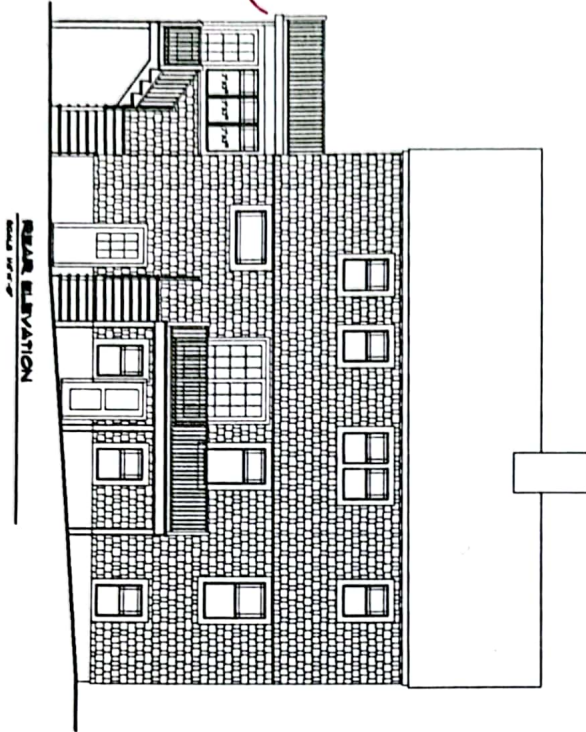


EXTERIOR ELEVATIONS			
RENOVATIONS TO THE RESIDENCE OF RICH & ROSEMARY PERIER BY CAROL BECKLEY ARCHITECTURAL SERVICES			
Draw First . . . CUT ONCE!		DATE: 10-10-07	
RESIDENTIAL DRAFTING & DESIGN SOLUTIONS		DATE: 10-10-07	SCALE: 1/8" = 1'-0"
A QUALITY DESIGN FOR COMFORTABLE LIVING		DATE: 10-10-07	SCALE: 1/8" = 1'-0"
18145 Sun Lane, Ste. 100, San Diego, CA 92128		DATE: 10-10-07	SCALE: 1/8" = 1'-0"
Tel: 619-594-1000 Fax: 619-594-1001		A-1	


PLAN ROOM
RE OPENING

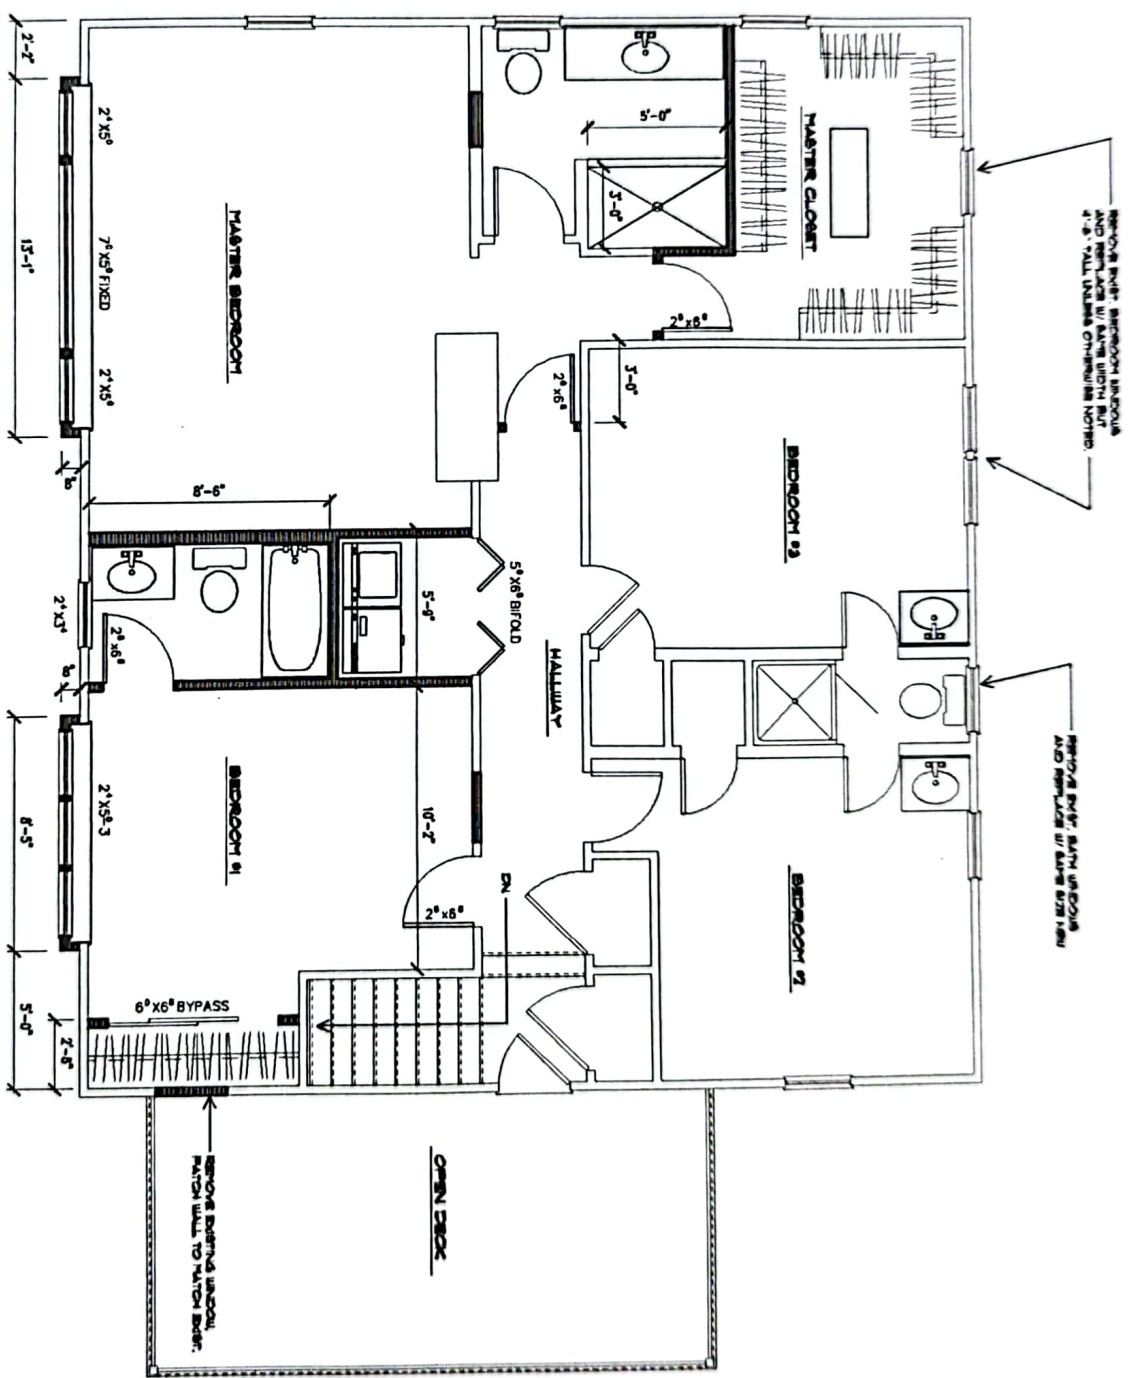


1	2	
---	---	---	---	---	---	---	---	---	----	----	-----

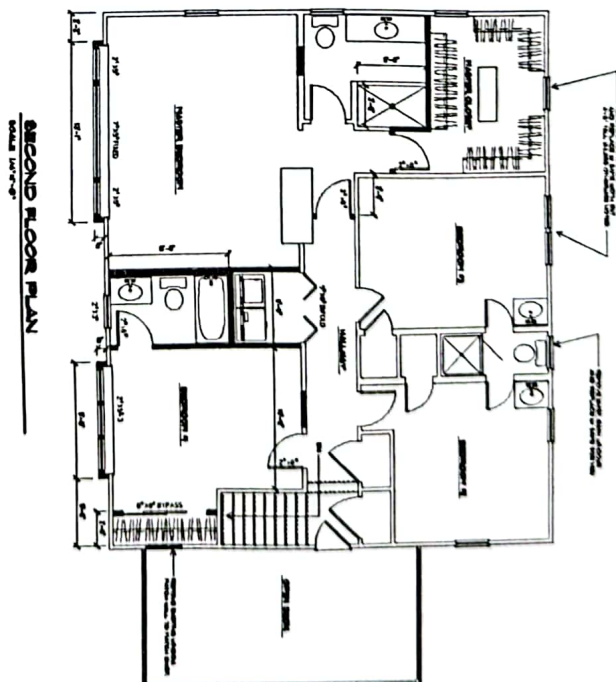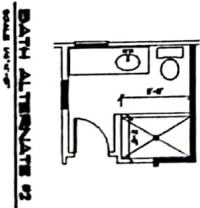


FLOOR PLANS RENOVATIONS TO THE RESIDENCE OF RICH & ROSEMARY FORTER 1ST STREET DRIVE-214, HANFORD, WA 99230		CUT ONCE! RESIDENTIAL DRAFTING & DESIGN SOLUTIONS • QUALITY DESIGNS FOR COMFORTABLE LIVING • 78 E. Low Street, Suite 200, Hanford, WA 99230 Phone 509-732-7562 Fax 509-732-7563		1st Floor 2nd Floor 3rd Floor 4th Floor 5th Floor 6th Floor 7th Floor 8th Floor 9th Floor 10th Floor 11th Floor 12th Floor 13th Floor 14th Floor 15th Floor 16th Floor 17th Floor 18th Floor 19th Floor 20th Floor 21st Floor 22nd Floor 23rd Floor 24th Floor 25th Floor 26th Floor 27th Floor 28th Floor 29th Floor 30th Floor 31st Floor 32nd Floor 33rd Floor 34th Floor 35th Floor 36th Floor 37th Floor 38th Floor 39th Floor 40th Floor 41st Floor 42nd Floor 43rd Floor 44th Floor 45th Floor 46th Floor 47th Floor 48th Floor 49th Floor 50th Floor 51st Floor 52nd Floor 53rd Floor 54th Floor 55th Floor 56th Floor 57th Floor 58th Floor 59th Floor 60th Floor 61st Floor 62nd Floor 63rd Floor 64th Floor 65th Floor 66th Floor 67th Floor 68th Floor 69th Floor 70th Floor 71st Floor 72nd Floor 73rd Floor 74th Floor 75th Floor 76th Floor 77th Floor 78th Floor 79th Floor 80th Floor 81st Floor 82nd Floor 83rd Floor 84th Floor 85th Floor 86th Floor 87th Floor 88th Floor 89th Floor 90th Floor 91st Floor 92nd Floor 93rd Floor 94th Floor 95th Floor 96th Floor 97th Floor 98th Floor 99th Floor 100th Floor
--	--	---	--	--

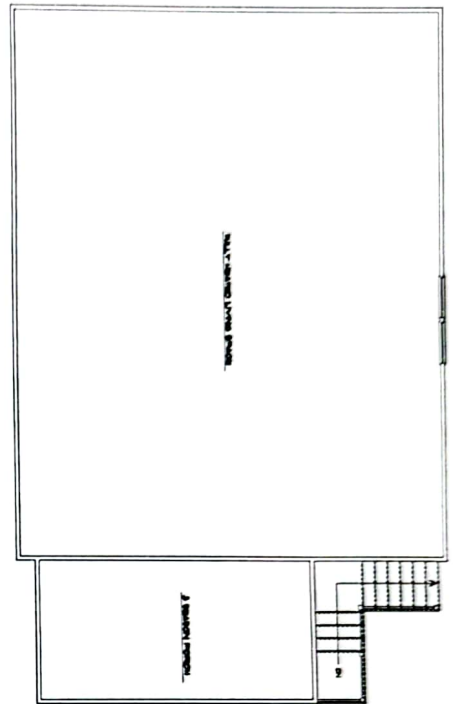


FIRST FLOOR PLAN
SCALE 1/8" = 1'-0"

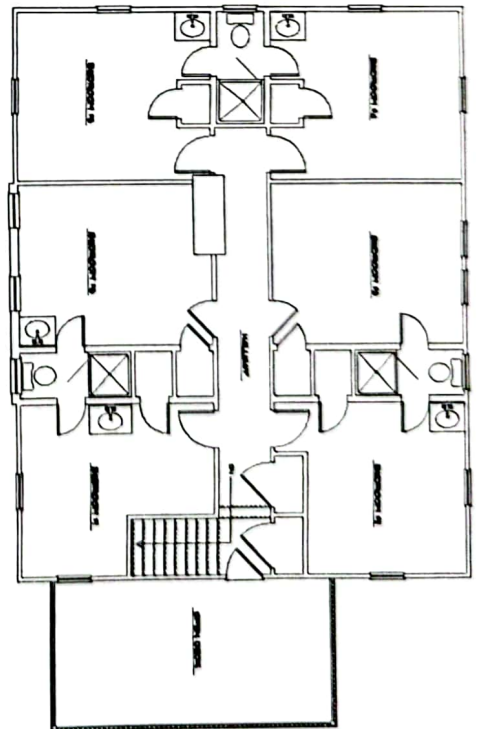

SECOND FLOOR PLAN
SCALE 1/8" = 1'-0"

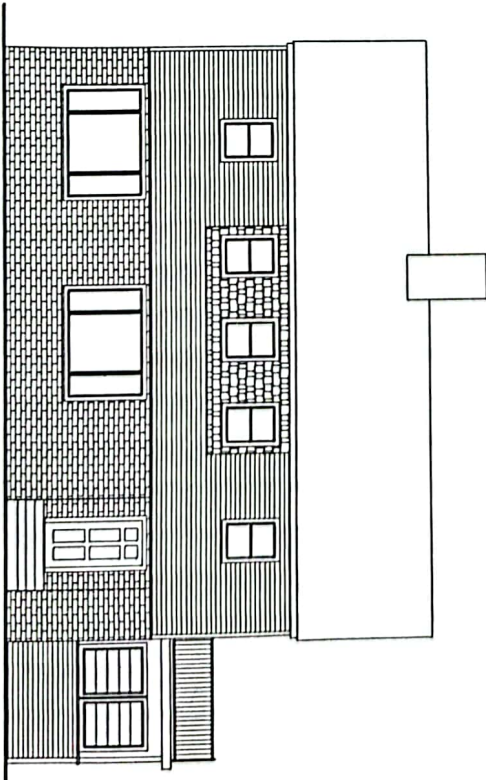

FRONT/OCEAN ELEVATION
SCALE 1/8" = 1'-0"

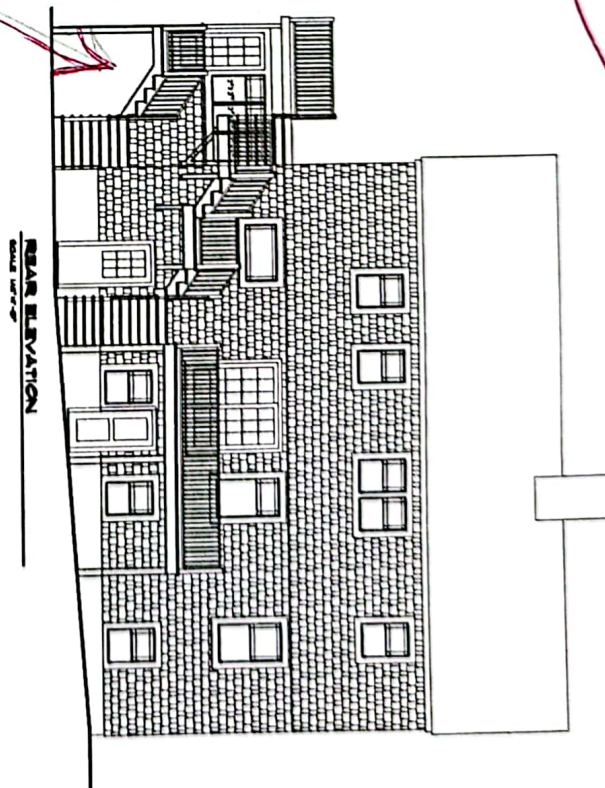

Spring 2016

EXTERIOR STAIR ALTERNATE ELEVATIONS
 RENOVATIONS TO THE RESIDENCES OF
 RICH & ROSEMARY MORRIS
 591 GARDEN STREET, WILMINGTON, NEW JERSEY

Draw First . . . CUT ONCE!
 RESIDENTIAL DRAFTING & DESIGN SOLUTIONS

• QUALITY DESIGNS FOR COMFORTABLE LIVING •

1000 N. 10TH ST., SUITE 100, WILMINGTON, DE 19801
 (302) 426-1000 FAX (302) 426-1001

Circle 14 on Reader Service Card

Dec 8, 2010

897 Ocean Blvd

~~Bob
Dackham~~

Double lot

COR 18th

\$ 1000-1500
with ~~survey~~ certificate

survey-

merge 2 lots

~~RA~~

~~ZBA plan~~

603 775-7035

dackhambuilders@
comcast.net

filing deadline
Dec 27th

would like plans
1 WEEKS ahead -

491 Duncanson
547 Knickerbocker

Map 168 Lot 60-1
duplex

Adax



200
~~200~~

1/24/91

FB 62

49.1

BM HOME 4 JOB 11 duneen

carried elevations
but at time of minor error
field work 12/14 gun calibrated 12/17/10
vertical error $\pm 0.02/100$